


Specification:  
Internal Wallboard - EBG 10  
Flooring - 1.5mm Excel

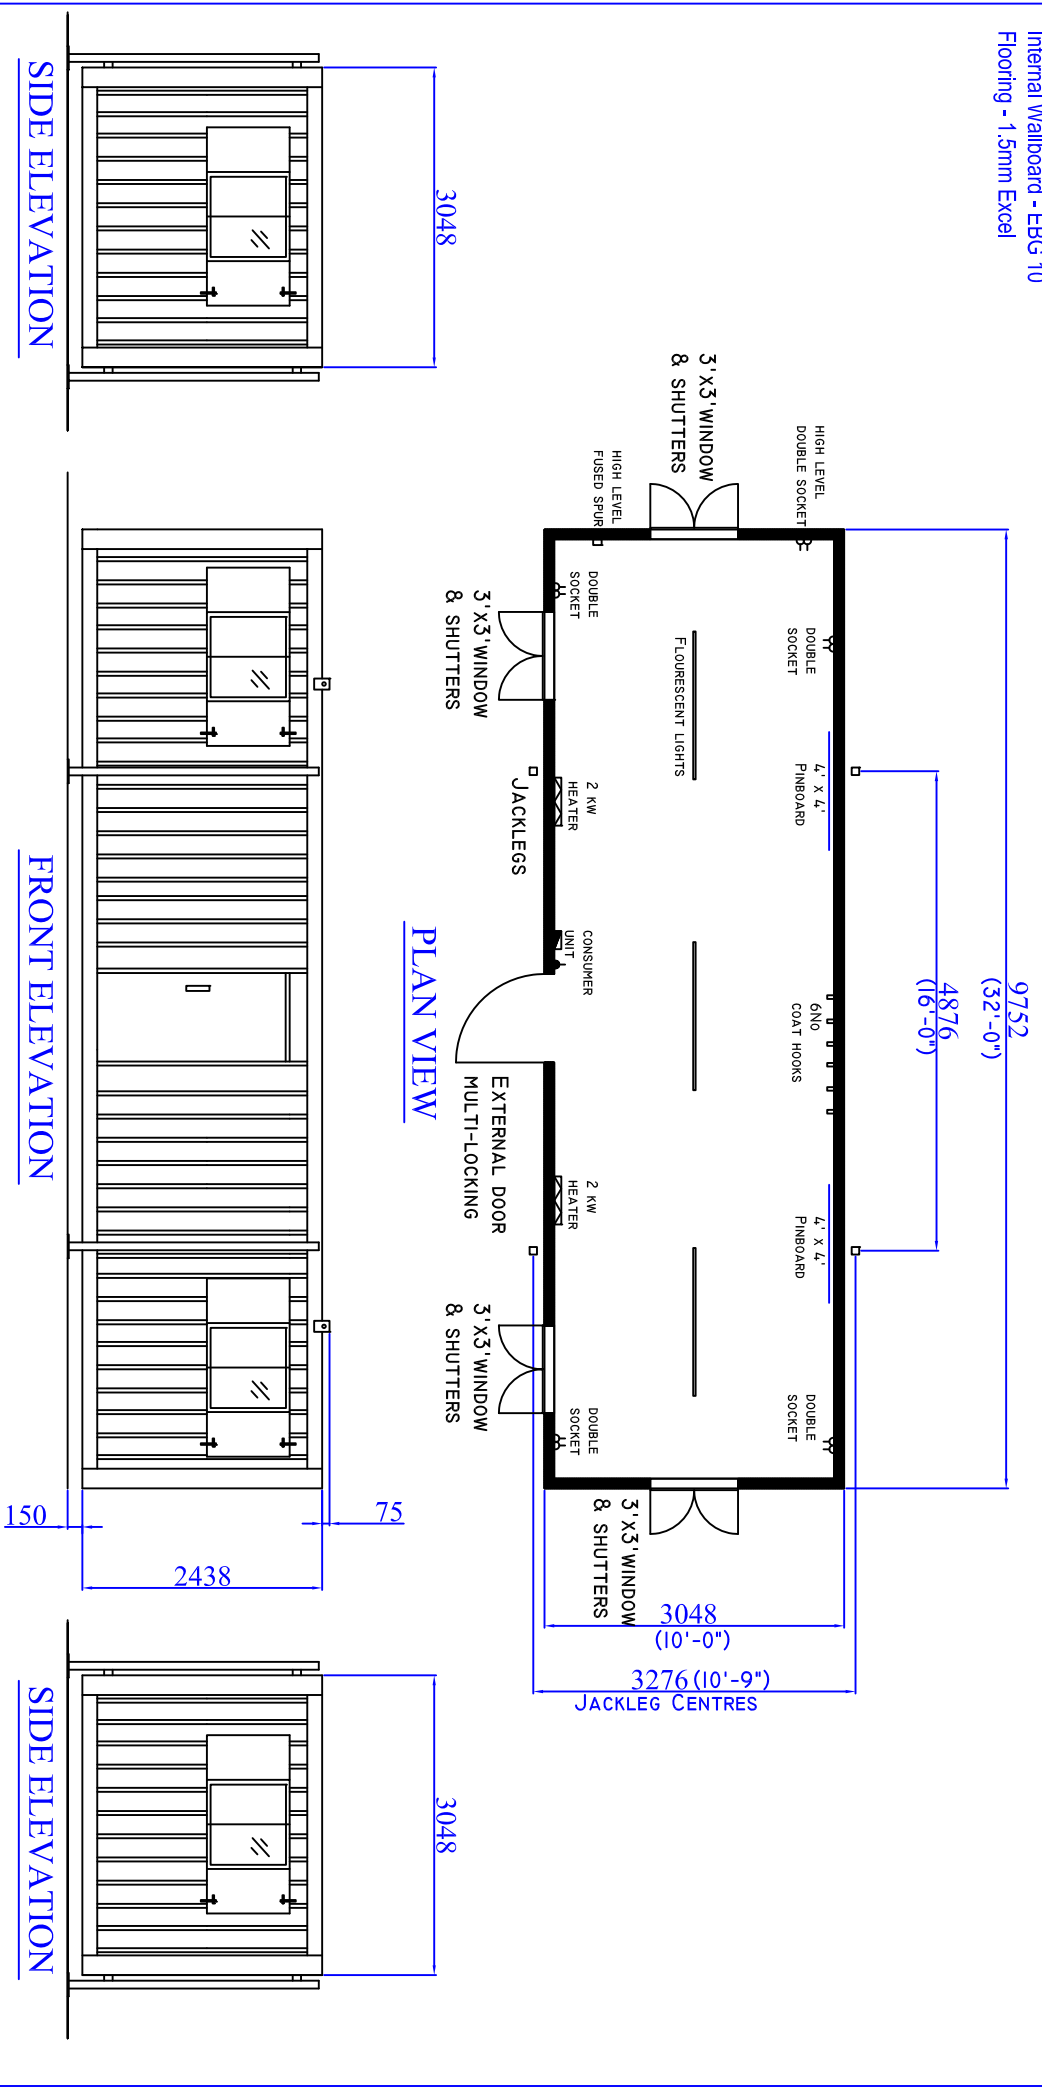

**SIDE ELEVATION**

**FRONT ELEVATION**

**SIDE ELEVATION**

This drawing is the property of Williams Cabins & Containers Ltd and must not be reproduced or copied in whole or in part without the prior written consent of Williams Cabins & Containers Ltd

**IF IN DOUBT PLEASE ASK**

Title: <b>32' x 10' Steel Secure Office</b>	
Date Issued 04/04/08	Job No
Drawing No wccc005	Revision Status Rev 1
Scale	Drawn By P.Y.
Tolerance + or - 10mm	Checked By
Client:	

**Williams Cabins & Containers Ltd**  
 Manor House Avenue  
 Millbrook, Southampton  
 SO15 0LF  
 Tel: +44(0)23 8070 1314  
 Fax: +44(0)23 8077 2422  
 email: enquires@williams-shipping.co.uk  
 website: williams-shipping.co.uk