


16' x 10' Office/Kitchen/Toilet Unit

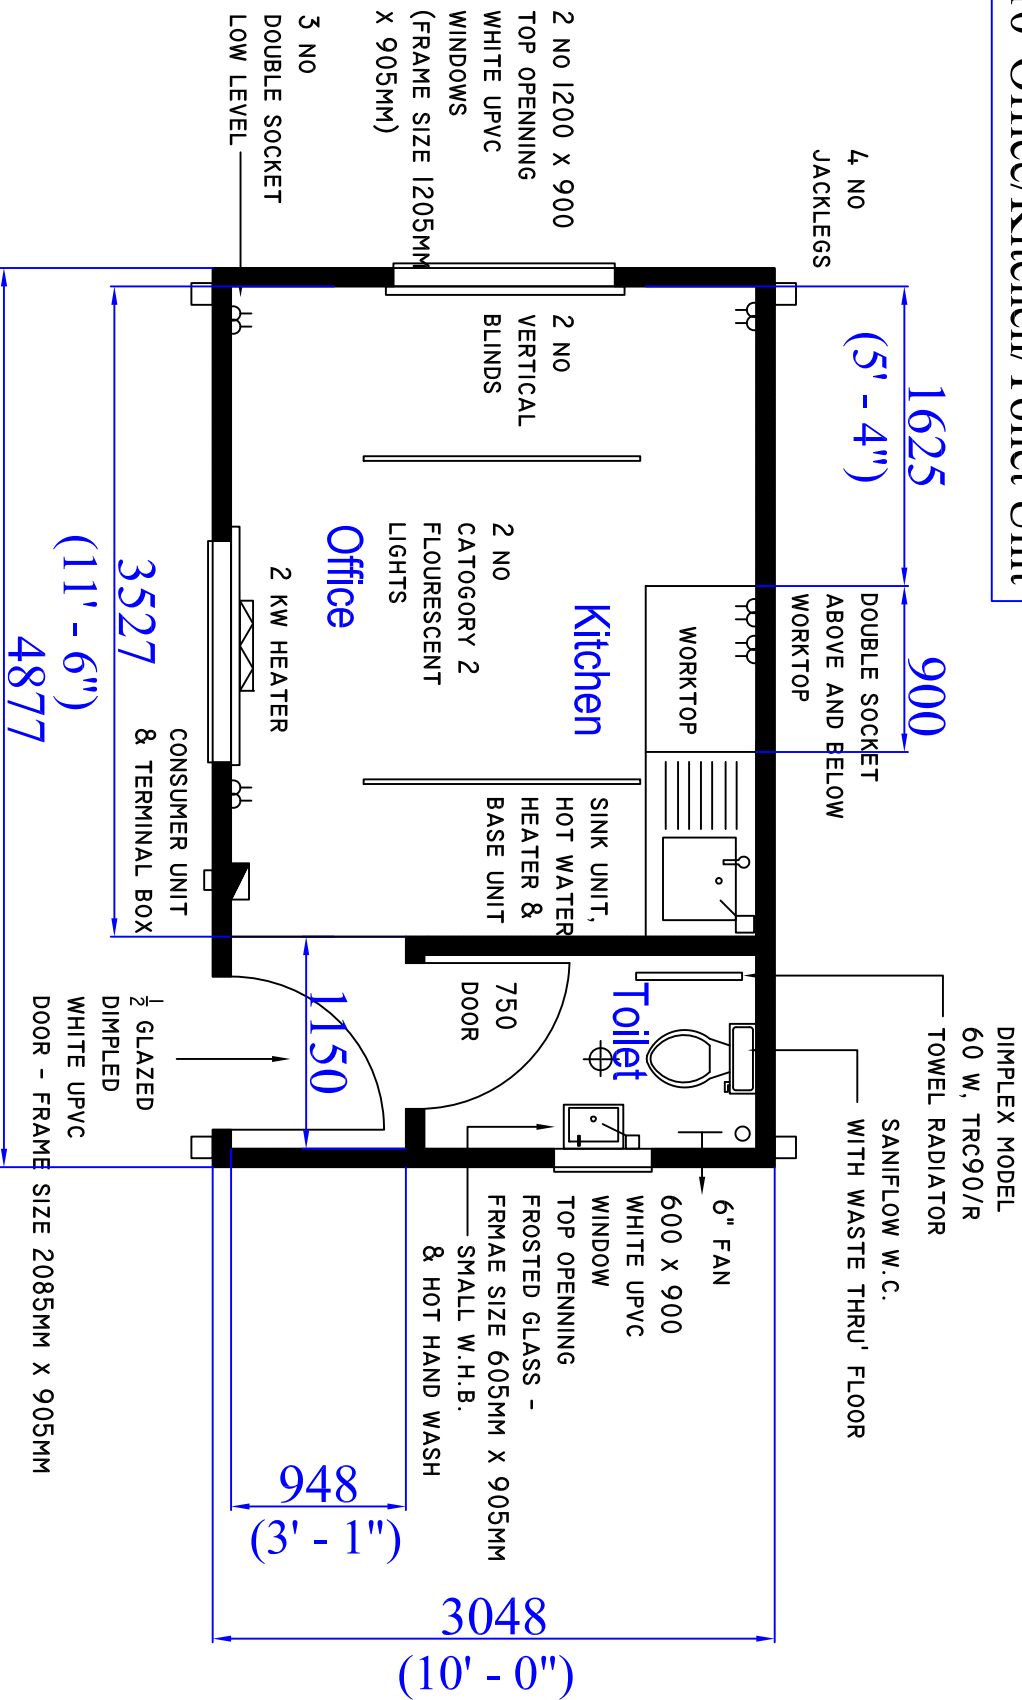

- Specification:**
- Melamine Beige Wallboards 9mm
 - Polyflooring 2mm
 - Painted Light Powder Blue (Including J/legs)
 - with grey roof

This drawing is the property of Williams Cabins & Containers Ltd and must not be reproduced or copied in whole or in part without the prior written consent of Williams Cabins & Containers Ltd

IF IN DOUBT PLEASE ASK

Title: 16' x 10' Office/Kitchen/Toilet Unit	
Date Issued: 04.04.08	Job No
Drawing No: wcc009	Revision Status: Rev 1
Scale	Drawn By: P.Y.
Tolerance: + or - 10mm	Checked By:
Client:	

Williams Cabins & Containers Ltd
 Manor House Avenue
 Millbrook, Southampton
 SO15 0LF
 Tel: +44(0)23 8070 1314
 Fax: +44(0)23 8077 2422
 email: enquiries@williams-shipping.co.uk
 website: williams-shipping.co.uk