


Specification:
Internal Wallboard - EBG10
Flooring - 1.5mm Excel

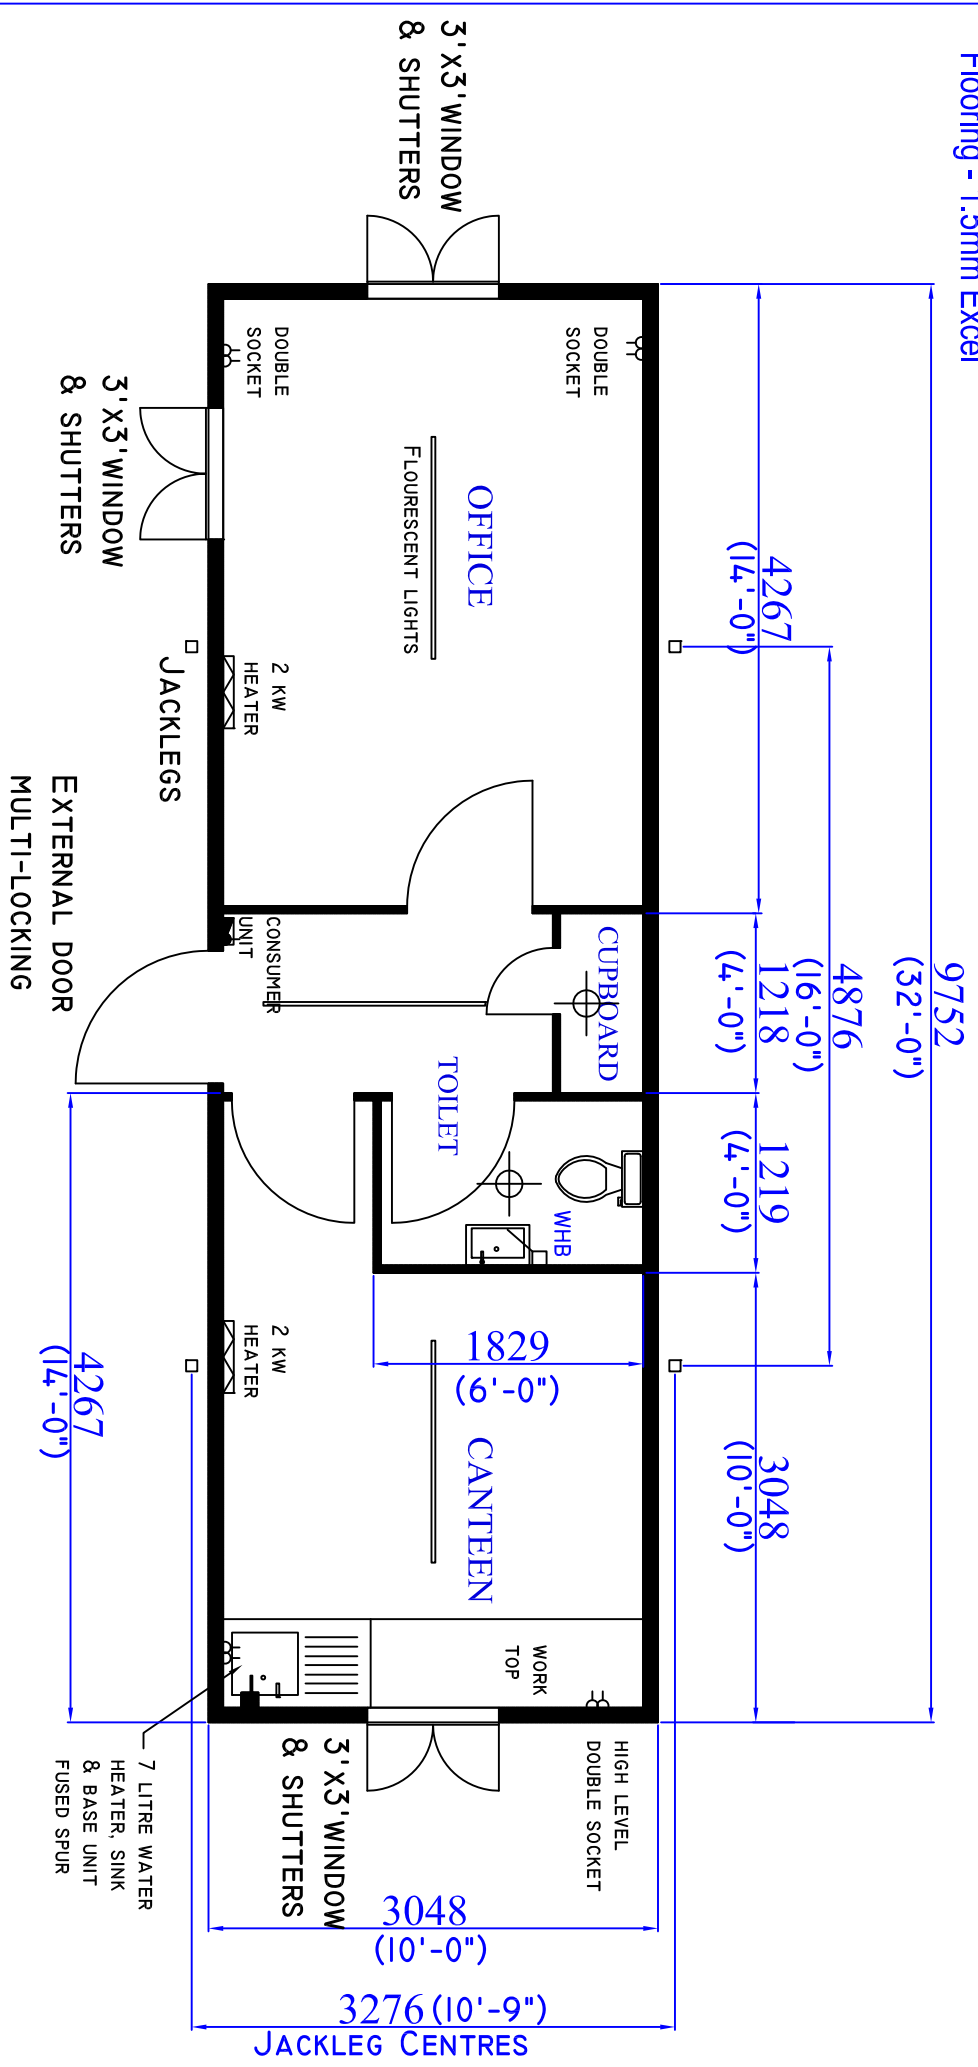

This drawing is the property of Williams Cabins & Containers Ltd and must not be reproduced or copied in whole or in part without the prior written consent of Williams Cabins & Containers Ltd

IF IN DOUBT PLEASE ASK

| | | | |
|---|--------------------------|------------|--|
| Title: 32' x 10' Steel Secure Office/ Toilet/Canteen Unit | | Job No | |
| Date Issued 04/04/08 | | | |
| Drawing No wcc011 | Revision Status Rev 1 | | |
| Scale | Drawn By P.Y. | Checked By | |
| Tolerance + or - 10mm | Client: | | |
| Williams Cabins & Containers Ltd Manor House Avenue Milbrook, Southampton SO15 0LF Tel: +44(0)23 8070 1314 Fax: +44(0)23 8077 2422 email: enquires@williams-shipping.co.uk website: williams-shipping.co.uk | | | |