


Specification:
Internal Wallboard - EBG 10
Flooring - 1.5mm Excel

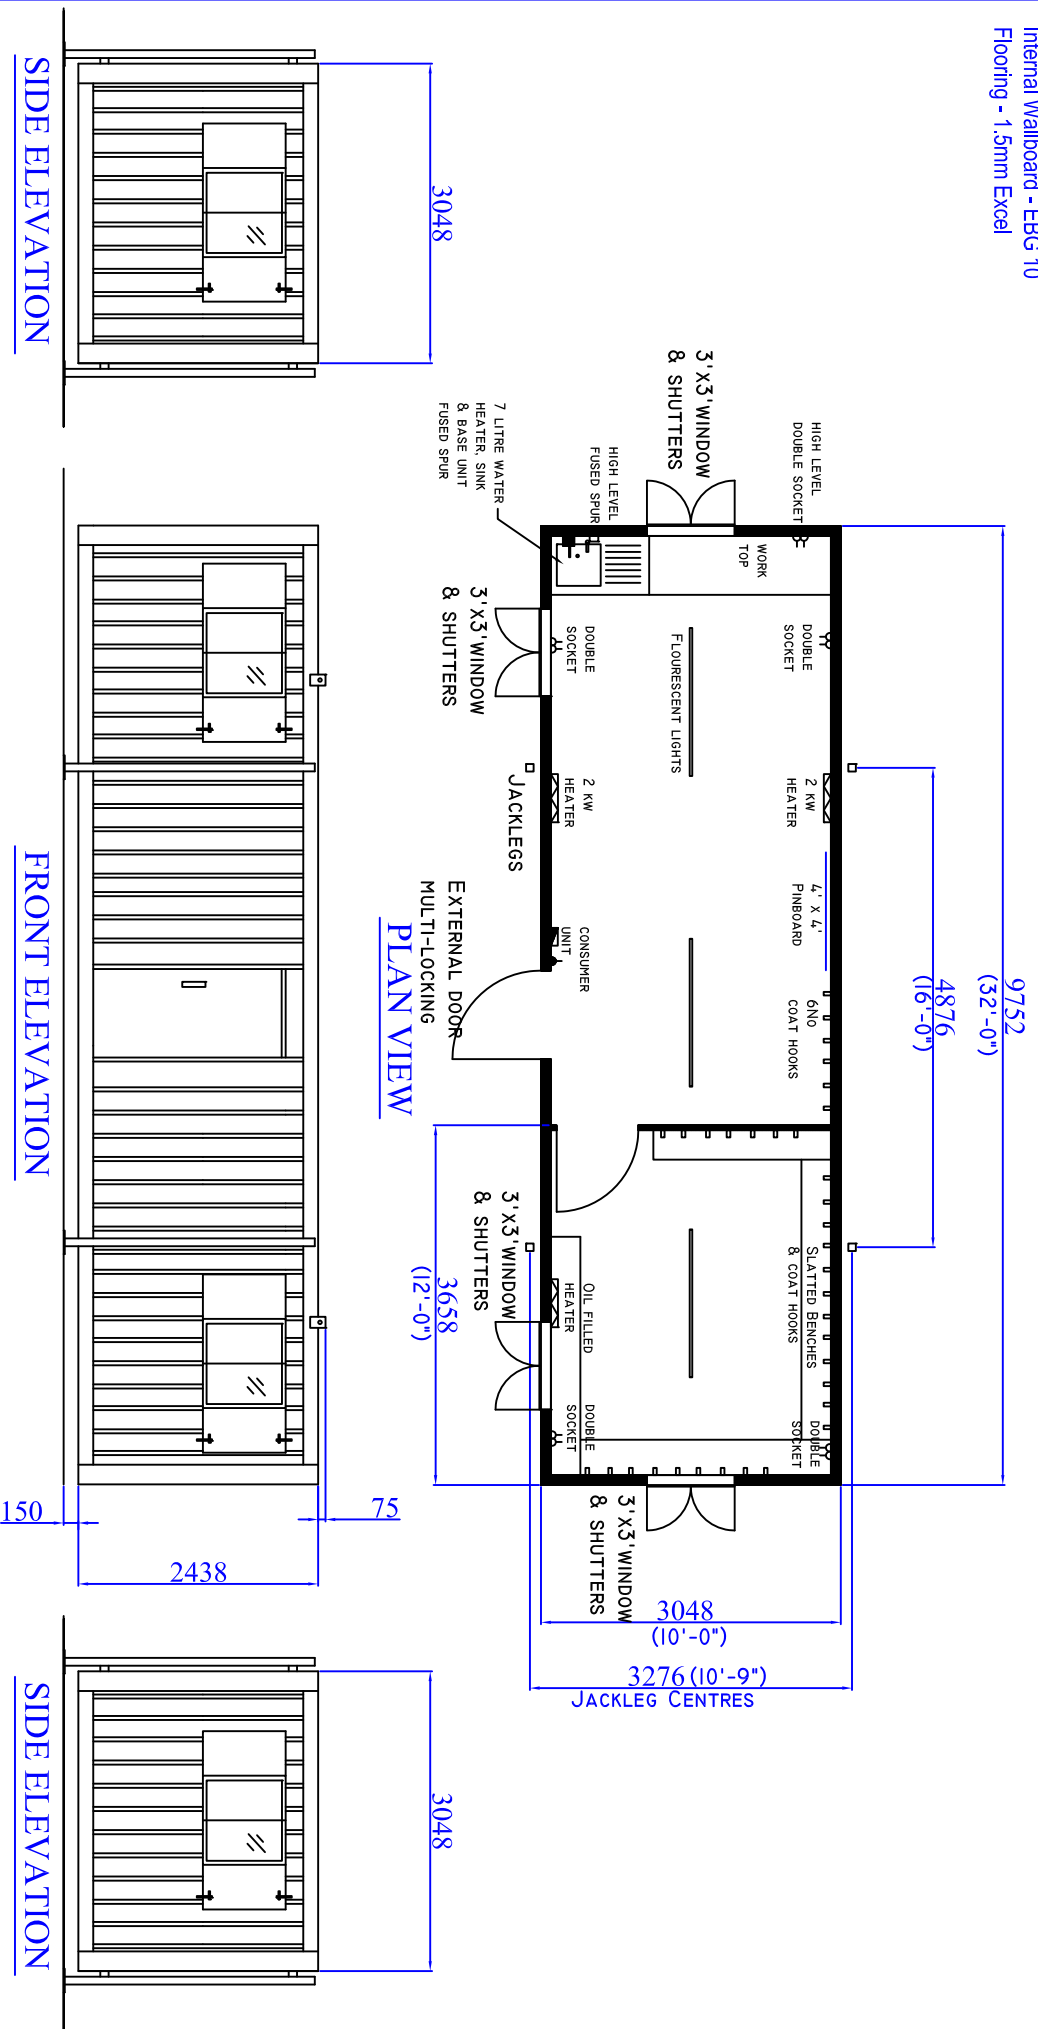

Title:
32' x 10' Steel Secure Canteen/Drying Room

Date Issued
04/04/08

Job No

Drawing No
wcc011

Revision Status
Rev 1

Scale

Drawn By
P.Y.

Tolerance
+ 0" - 10mm

Checked By

Client:

Williams Cabins & Containers Ltd

Manor House Avenue
Millbrook, Southampton
SO15 0LF
Tel: +44(0)23 8070 1314
Fax: +44(0)23 8077 2422
email: enquires@williams-shipping.co.uk
website: williams-shipping.co.uk

This drawing is the property of Williams Cabins & Containers Ltd and must not be reproduced or copied in whole or in part without the prior written consent of Williams Cabins & Containers Ltd

IF IN DOUBT PLEASE ASK