


Electrical Specification:
 Surface mounted
 Consumer unit
 c/w external Isolator

20' x 8' New Container Conversion 50/50 Office/Canteen

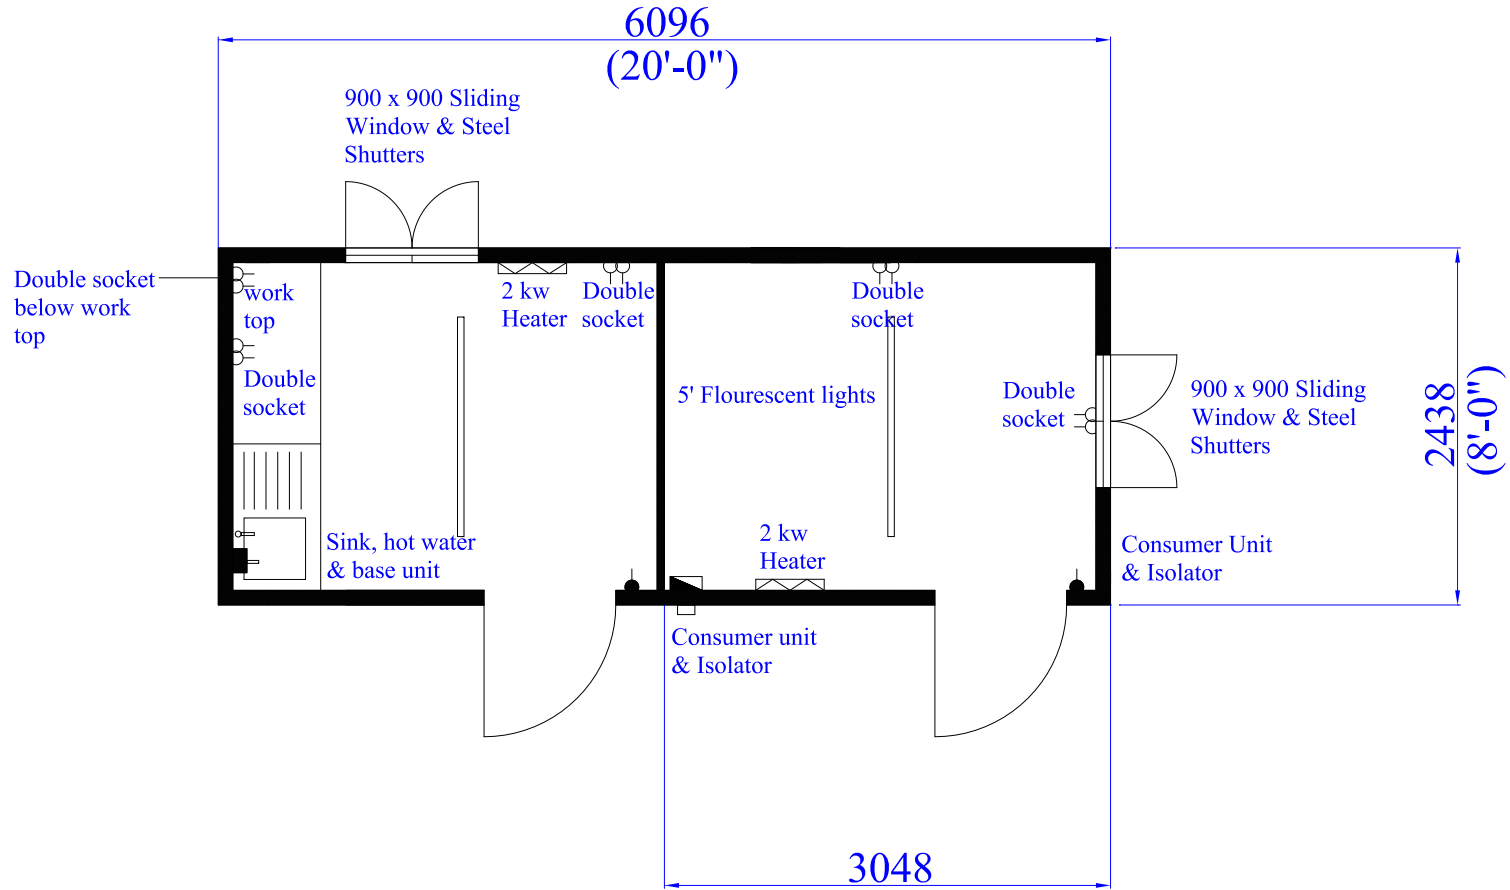

Specification:
 Internal Wallboard - 8mm beige melamine
 Partition - 8mm beige melamine to office
 Ceiling - CSM 10 white (3.6mm plywood)
 Flooring - Black Polyflor 1.5 XL c/w seams heat welded
 Doors - Anti-vandal
 Window - to be Kirncoft type shutter
 Trim - Brown plastic skirt and coving

This drawing is the property of Williams Cabins & Containers Ltd and must not be reproduced or copied in whole or in part without the prior written consent of Williams Cabins & Containers Ltd

IF IN DOUBT PLEASE ASK

Title: 20' x 8' Office/Canteen Unit	
Date Issued 30/06/08	Job No
Drawing No wcc019	Revision Status Rev 1
Scale	Drawn By P.Yee
Tolerance + or - 10mm	Checked By
Client:	

Williams Cabins & Containers Ltd

Manor House Avenue
 Millbrook, Southampton
 SO15 0LF
 Tel: +44(0)23 8070 1314
 Fax: +44(0)23 8077 2422