


Specification:
Internal Wallboard - EBG 10
Flooring - 1.5mm Excel

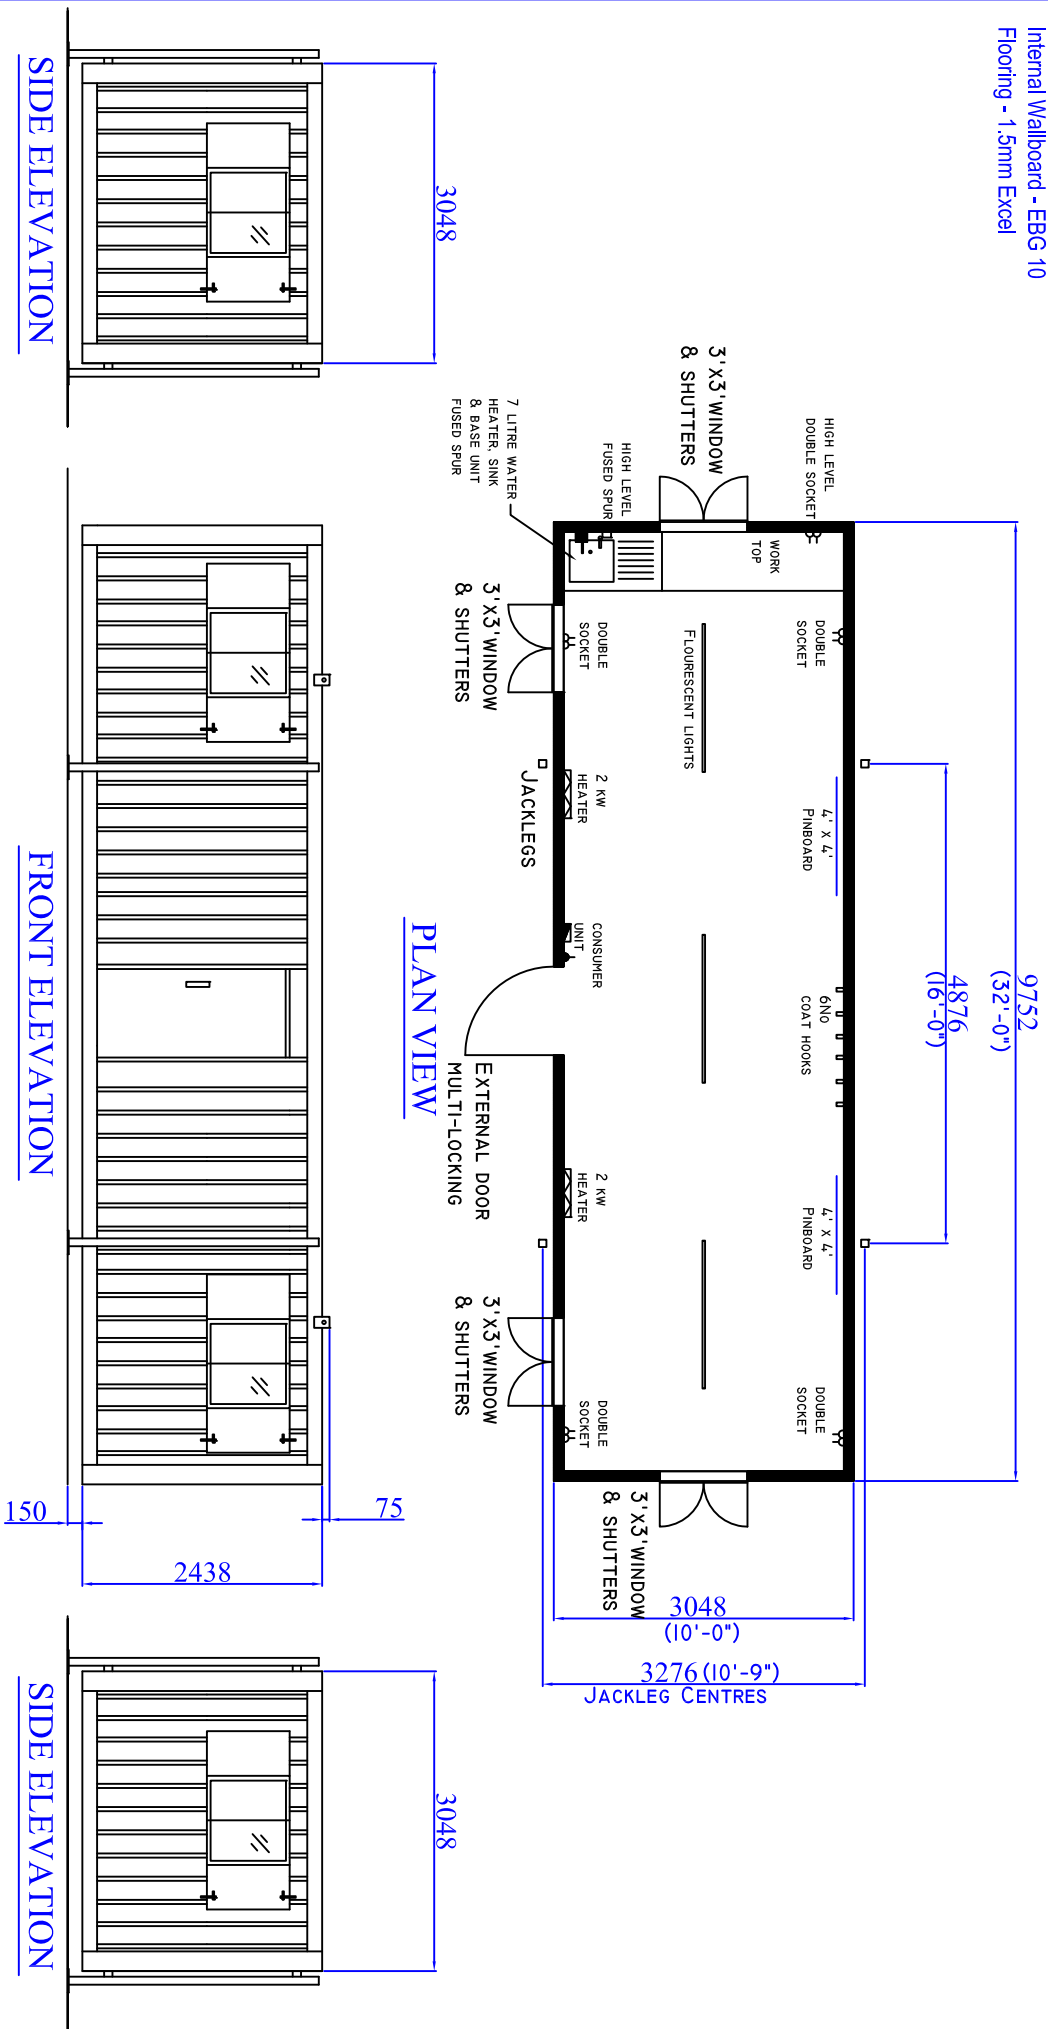

This drawing is the property of Williams Cabins & Containers Ltd and must not be reproduced or copied in whole or in part without the prior written consent of Williams Cabins & Containers Ltd

IF IN DOUBT PLEASE ASK

Title: 32' x 10' Steel Secure Canteen

Date Issued	04/04/08	Job No	
Drawing No	wccc006	Revision Status	Rev 1
Scale		Drawn By	P.Y.
Tolerance	+ or - 10mm	Checked By	
Client:			

Williams Cabins & Containers Ltd

Manor House Avenue
Millbrook, Southampton
SO15 0LF
Tel: +44(0)23 8070 1314
Fax: +44(0)23 8077 2422
email: enquires@williams-shipping.co.uk
website: williams-shipping.co.uk