


Electrical Specification:

Surface mounted
 4 way Hager Consumer unit
 c/w external Isolator
 lights to be 5ft Fitzgerald pop pack
 heater to be 2 Kw Delongji

20' x 8' New Container Conversion 50/50

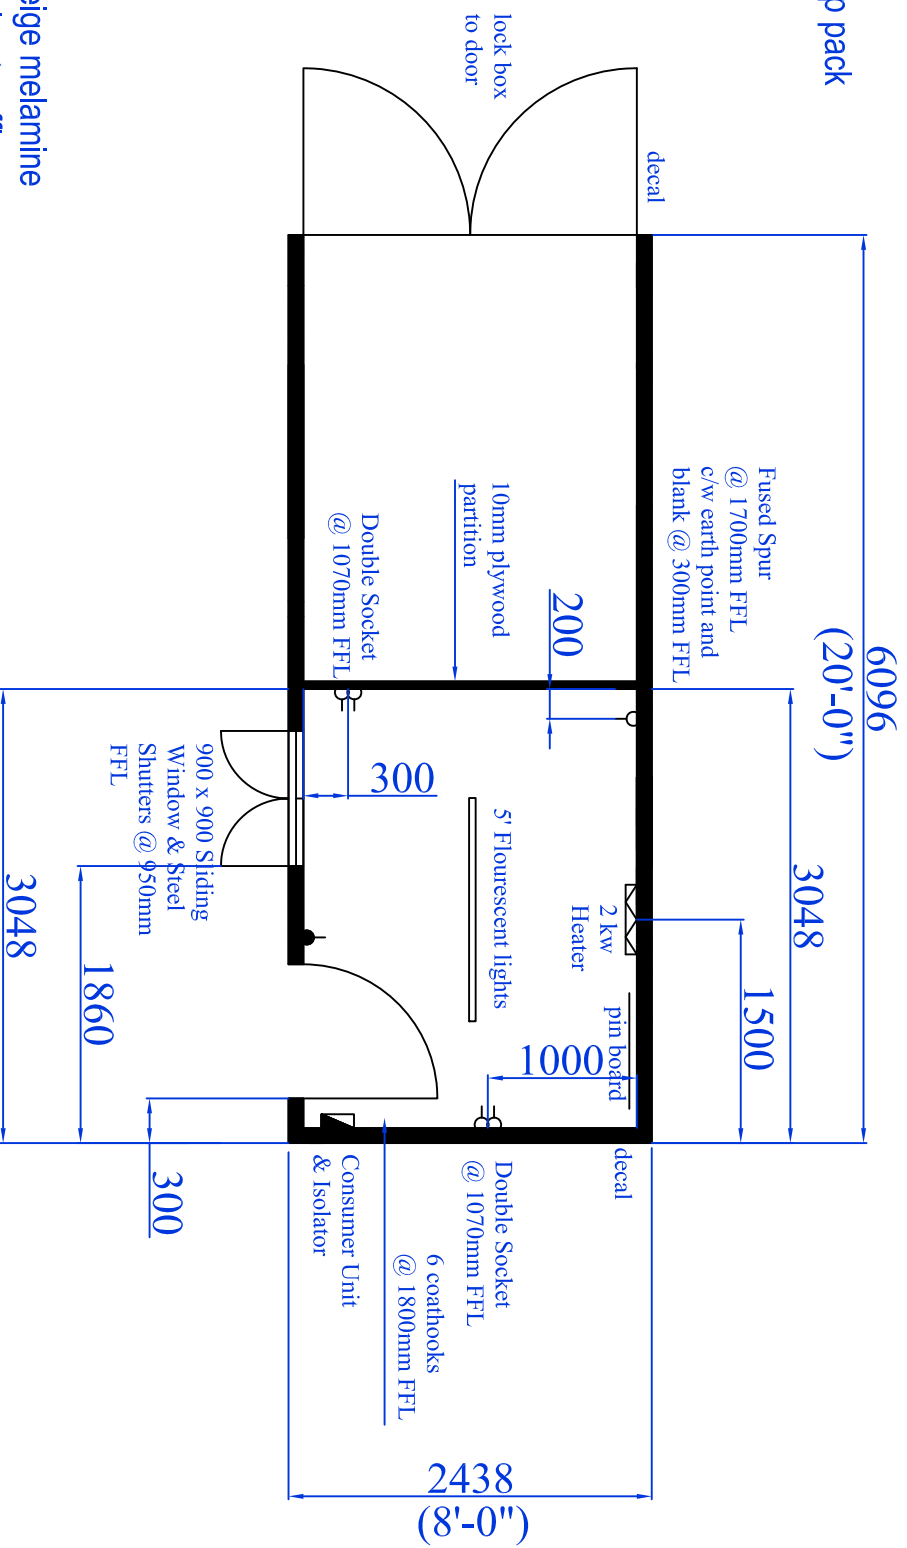

Specification:

Internal Wallboard - 8mm beige melamine
 Partition - 8mm beige melamine to office
 10mm plywood finish to store side
 store walls - finished as original steel
 Ceiling - CSM 10 white (3.6mm plywood)
 Flooring - Black Polyflor 1.5 XL c/w seams heat welded
 Door - to be Kircroft & multi-locking
 Window - to be Kircroft type shutter
 Trim - Brown plastic skirt and coving

This drawing is the property of Williams Cabins & Containers Ltd and must not be reproduced or copied in whole or in part without the prior written consent of Williams Cabins & Containers Ltd

IF IN DOUBT PLEASE ASK

Title: 20' x 8' New Container Office/Stores		Job No	
Date Issued 01/06/08		Revision Status	
Drawing No wcc001		Rev 1	
Scale		Drawn By P. Yee	Checked By
Tolerance + or - 10mm			
Client:	<p>Williams Cabins & Containers Ltd Manor House Avenue Millbrook, Southampton SO15 0LF Tel: +44(0)23 8070 1314 Fax: +44(0)23 8077 2422 email: enqueries@williams-shipping.co.uk website: williams-shipping.co.uk</p>		