


## 20' x 8' New Container Conversion Office

**Electrical Specification:**  
 Surface mounted  
 6 way Hager Consumer unit  
 c/w external Isolator  
 lights to be 5ft Fitzgerald pop pack  
 heater to be 2 Kw Delongji

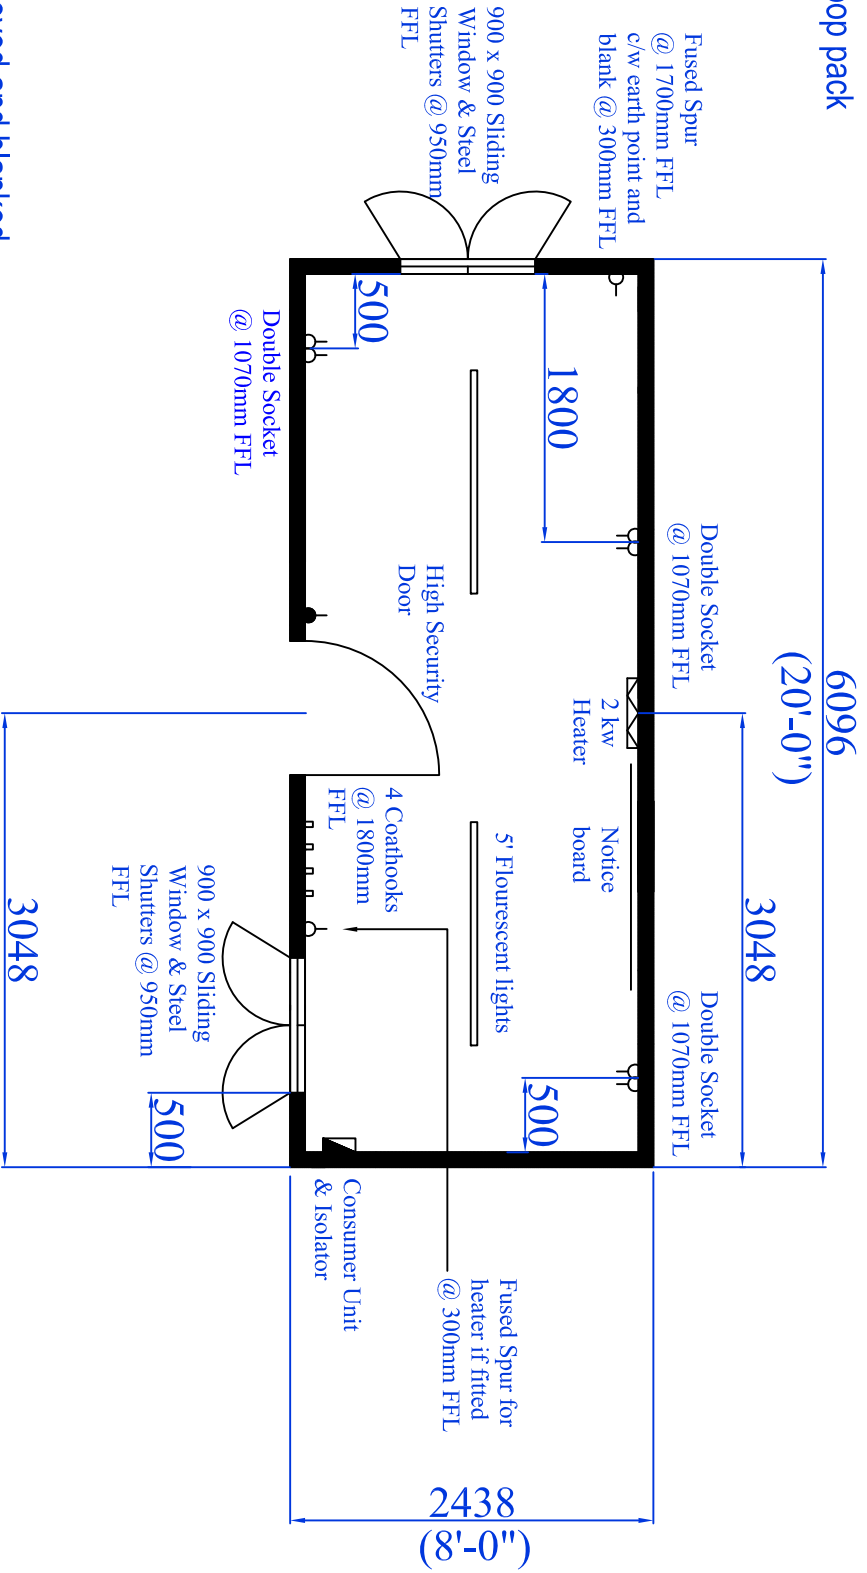

**Specification:**

Container doors to be removed and blanked covering hinge recess  
 Internal Wallboard - 8mm beige melamine  
 Ceiling - CSM 10 white (3.6mm plywood)  
 Flooring - Black Polyflor 1.5 XL c/w seams heat welded  
 Door - to be Kirmcroft & multi-locking  
 Window - to be Kirmcroft type shutter  
 Trim - Brown plastic skirt and coving

This drawing is the property of Williams Cabins & Containers Ltd and must not be reproduced or copied in whole or in part without the prior written consent of Williams Cabins & Containers Ltd

**IF IN DOUBT PLEASE ASK**

Title: <b>20' x 8' New Office Unit</b>	
Date Issued 01/06/08	Job No
Drawing No wcc003	Revision Status Rev 1
Scale	Drawn By P.Yee
Tolerance + or - 10mm	Checked By
Client:	

**Williams Cabins & Containers Ltd**

Manor House Avenue  
 Millbrook, Southampton  
 SO15 0LF

Tel: +44(0)23 8070 1314  
 Fax: +44(0)23 8077 2422  
 email: [enquiries@williams-shipping.co.uk](mailto:enquiries@williams-shipping.co.uk)  
 website: [williams-shipping.co.uk](http://williams-shipping.co.uk)