


# 24' x 9' New Office Unit

**Specification:**  
 Timber studding to be 75mm x 45mm CLS  
 Internal Wallboard - 9mm Beige Melamine chipboard  
 Ceiling - CM10  
 Flooring - 18mm plywood covered by Black Polyflor c/w welded seams

**Electrical Specification:**  
 Surface mounted  
 6 way Hager Consumer unit  
 c/w external Isolator  
 lights to be 5ft Fitzgerald pop pack  
 heater to be 2 Kw Delongi

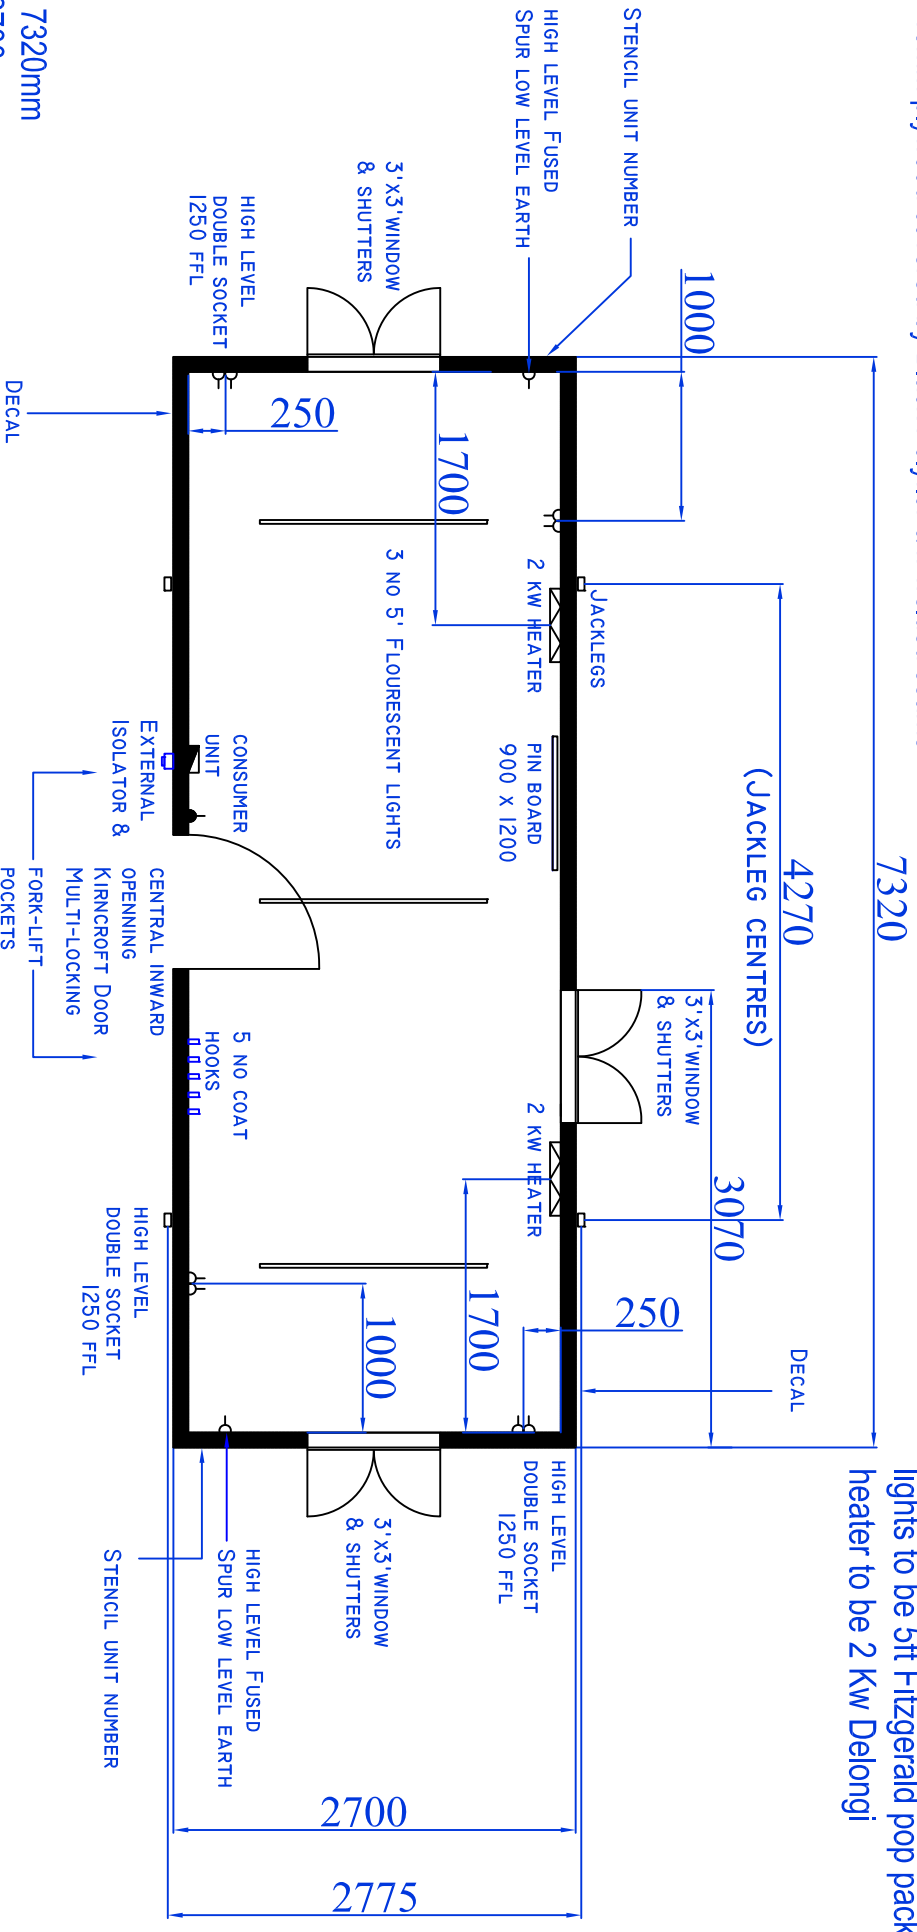

Length - 7320mm  
 Width - 2700mm  
 side panel - 5 corri 2310mm  
 100mm x 50mm RSC bottom rail  
 76mm x 38mm top rail  
 angle staircase bracket  
 stackable jacklegs  
 fork pockets

This drawing is the property of Williams Cabins & Containers Ltd and must not be reproduced or copied in whole or in part without the prior written consent of Williams Cabins & Containers Ltd

**IF IN DOUBT PLEASE ASK**

Title: <b>24' x 9' New Office Unit</b>		Job No	
Date Issued 01/06/08			
Drawing No wcc004		Revision Status Rev 1	
Scale		Drawn By P. Yee	
Tolerance + or - 10mm		Checked By	
Client:	<b>Williams Cabins &amp; Containers Ltd</b> Manor House Avenue Millbrook, Southampton SO15 0LF Tel: +44(0)23 8070 1314 Fax: +44(0)23 8077 2422 email: <a href="mailto:enquiries@williams-shipping.co.uk">enquiries@williams-shipping.co.uk</a> website: <a href="http://williams-shipping.co.uk">williams-shipping.co.uk</a>		