


Electrical Specification:  
 Consumer unit  
 c/w external Isolator  
 lights to be 5ft flourescents

**20' x 8' New ISO Container Conversion Toilet/Shower Unit**

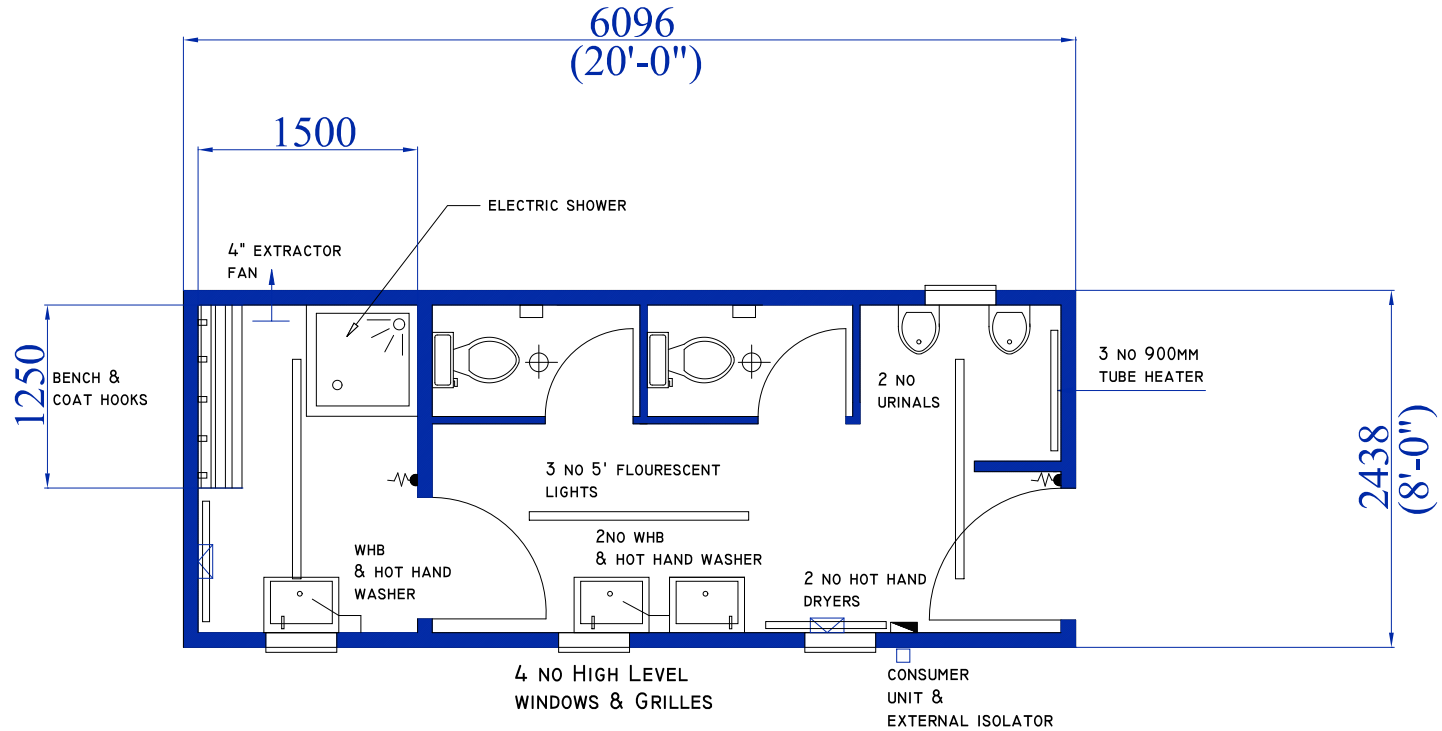

Specification:  
 Container doors to be removed and blanked covering hinge recess  
 Door - to be Kirncroft & multi-locking  
 Trim - Brown plastic skirt and coving

This drawing is the property of Williams Cabins & Containers Ltd and must not be reproduced or copied in whole or in part without the prior written consent of Williams Cabins & Containers Ltd

**IF IN DOUBT PLEASE ASK**

Title: <b>20' x 8' Toilet/Shower Unit</b>	
Date Issued 17/06/08	Job No
Drawing No wcc016	Revision Status Rev 1
Scale	Drawn By P.Yee
Tolerance + or - 10mm	Checked By
Client:	

**Williams Cabins & Containers Ltd**

Manor House Avenue  
 Millbrook, Southampton  
 SO15 0LF  
 Tel: +44(0)23 8070 1314  
 Fax: +44(0)23 8077 2422